


DATA NO. MAP NO. BLK. NO. OCCUPANCY TYPE & CONST. SIZE LOT NO. GRADE AGE EFF. AGE COND. FIELD BOOK

R-1 R.S.L. 36x45 4050 9- 1955 65 RV6.

FOUNDATION		INTERIOR FINISH		OUTBUILDINGS	
CONC. OR BRICK TILE OR CONC. B.L.K. CONC. SLAB STONE PIERS		PLASTER DRYWALL PANEL VEN. UNFIN. PARTITION 8 1 2 3 NONE AVERAGE HEAVY		PIER FDTN. WALL FDTN. SLAB FDTN. SINGLE SIDING DOUBLE SIDING CONC. B.L.K. BRICK CONC. FLR. EARTH FLR. ROOF	
BASEMENT NO. % F EXT. WALLS SIDING ON SHEATHING SINGLE SIDING WOOD SHINGLES COMP. SHINGLES ALUMINUM SIDING STUCCO BRICK VENEER STONE VENEER SOLID BRICK CONC. BLOCK METAL PANEL CLAPBOARD		KITCHEN EQUIP. FIREPLACES OPENINGS CHIMNEYS HEAT - AIR COND. HOT AIR FORCED HOT AIR GRAVITY HOT WATER OR VAPOR FLOOR FURNACE RADIANT BASEBOARD WALL UNITS CENT'L. AIR COND. NO HEATING		ATTACHED GARAGE STY. HGT. BRICK VENEER FRAME FINISHED UP	
INSULATION WALLS ROOF TYPE MANSARD GAMBREL FLAT		PLUMBING 4 FIXTURE BATH 3 FIXTURE BATH 2 FIXTURE BATH EXTRA WATER CLOSET EXTRA SINK WATER ONLY NO PLUMBING		LISTED BY: WPERIS MEASURED BY: TIM	
ROOFING TILE SHAKES METAL ROLL ATTIC & BSM'T. FINISH		TILING BATH FLR. & WAIN. BATH FLR. & SHW. BATH FLOOR		REMODELING DATA REMODELING DATA DETAIL DATE EST. COST ADDED VALUE	
GAR. IN BSM'T. 1 CAR FLOORS EARTH CONCRETE PINE HARDWOOD VINYL TILE POURED TOR. CARPET/SUB.		ROOMS B 5 3 1 3 CONDITION INTERIOR EXTERIOR LAYOUT		ADDITIONAL DATA PERMIT NO. AMOUNT PURPOSE DATE EST. COST ADDED VALUE	

NO.	%	%	%	F	NO.
REMODELING AND ADDITIONS					
REMODELING DATA					
DETAIL					
DATE					
EST. COST					
ADDED VALUE					
PURPOSE					
DATE					
EST. COST					
ADDED VALUE					
TOTAL					
TOTAL BLDG. VALUE \$					

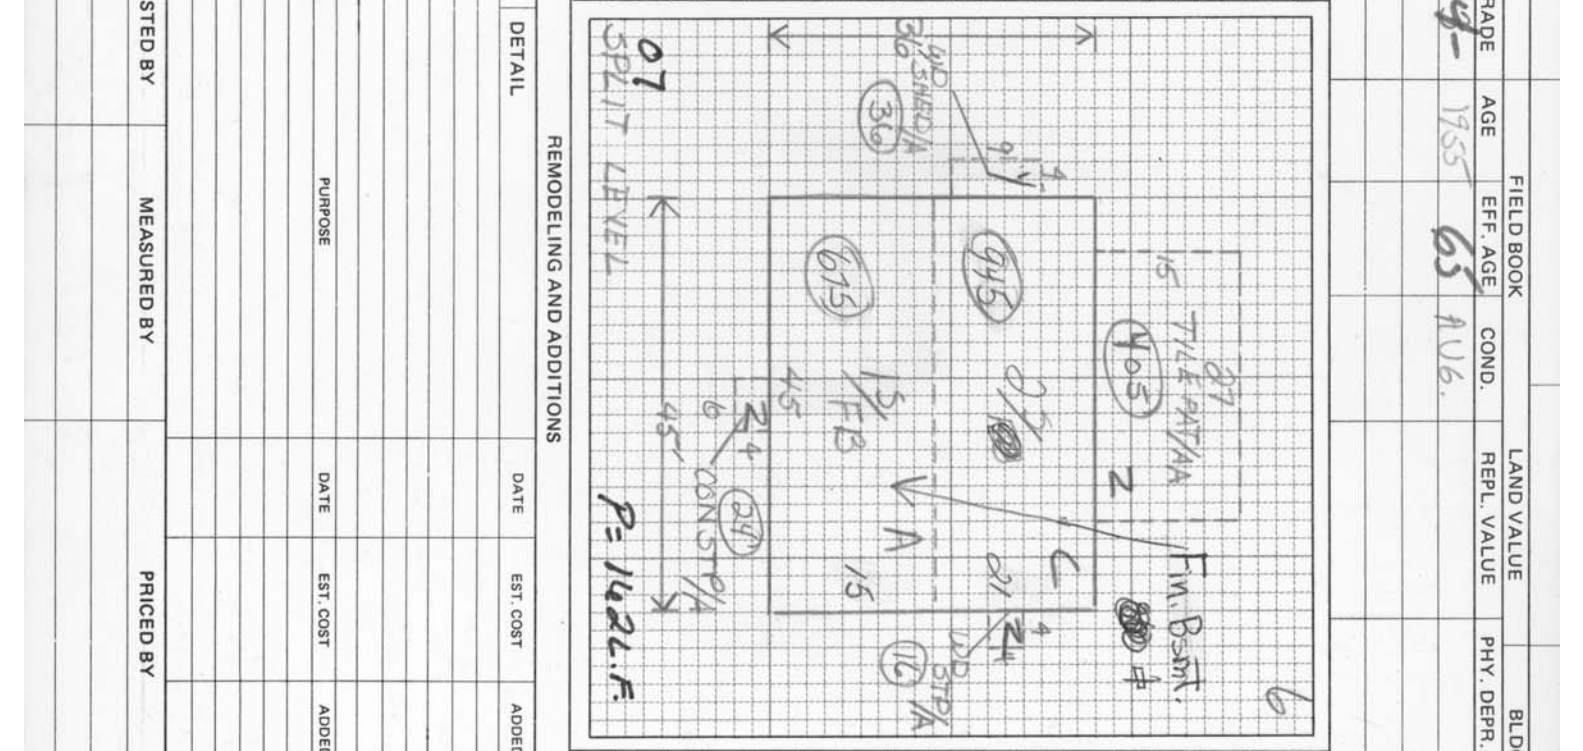

ITEM	AREA OR QUAN.	UNIT COST	TOTAL
BUILDING COMPUTATION			
F.B. Part.	45'	18.90	849.75
TOTAL			
TOTAL BLDG. VALUE \$			

RV 78
Coded 074 ADD F.B.
NOTES