


DATA NO. _____ MAP NO. _____ BLK. NO. _____ LOT NO. _____ FIELD BOOK _____ BLDG. VALUE _____ PURCH. PRICE _____ DATE _____
 OCCUPANCY _____ TYPE & CONST. _____ SIZE _____ AREA _____ GRADE _____ AGE _____ EFF. AGE _____ COND. _____ REPL. VALUE _____ PHY. DEPR. _____ PHY. VALUE _____ FUNCT. DEPR. _____ LOC. ADJ. _____ ACT. VALUE _____
 R-1 15 BR 37x26 962 34 1950 63 AUG

FOUNDATION	INTERIOR FINISH	OUTBUILDINGS	1	2	3
CONC. OR BRICK	PLASTER	PIER EDTN.			
TILE OR CONC. BLK.	DRYWALL	WALL FDTN.			
CONC. SHALE	PANEL VEN.	SLAB FDTN.			
STONE	UNFIN.	SINGLE SIDING			
PIERS		DOUBLE SIDING			
		CONC. BLK.			
		BRICK			
		CONC. FLR.			
		EARTH FLR.			
		ROOF			
		O.H. DOOR			
		FIN. INT.			
		ELECTRIC			
		PLUMBING			

NO.	%	%	%	%	%
EXT. WALLS					
SIDING ON SHEATHING					
SINGLE SIDING					
WOOD SHINGLES					
COMP. SHINGLES					
ALUMINUM SIDING					
STUCCO					
BRICK VENEER					
STONE VENEER					
SOLID BRICK					
CONC. BLOCK					
METAL PANEL					
CLAPBOARD					

NO.	%	%	%	%	%
KITCHEN EQUIP.					
OPENINGS					
CHIMNEYS					
HEAT - AIR COND.					
HOT AIR FORCED					
HOT AIR GRAVITY					
HOT WATER OR VAPOR					
FLOOR FURNACE					
RADIANT					
BASEBOARD					
WALL UNITS					
CENT'L. AIR COND.					
NO HEATING					

NO.	%	%	%	%	%
ATTACHED GARAGE					
STY. HGT.					
BRICK VENEER					
FRAME					
FINISHED UP					
LISTED BY NORRIS					
MEASURED BY D.C.					
DATE 7-30-74					

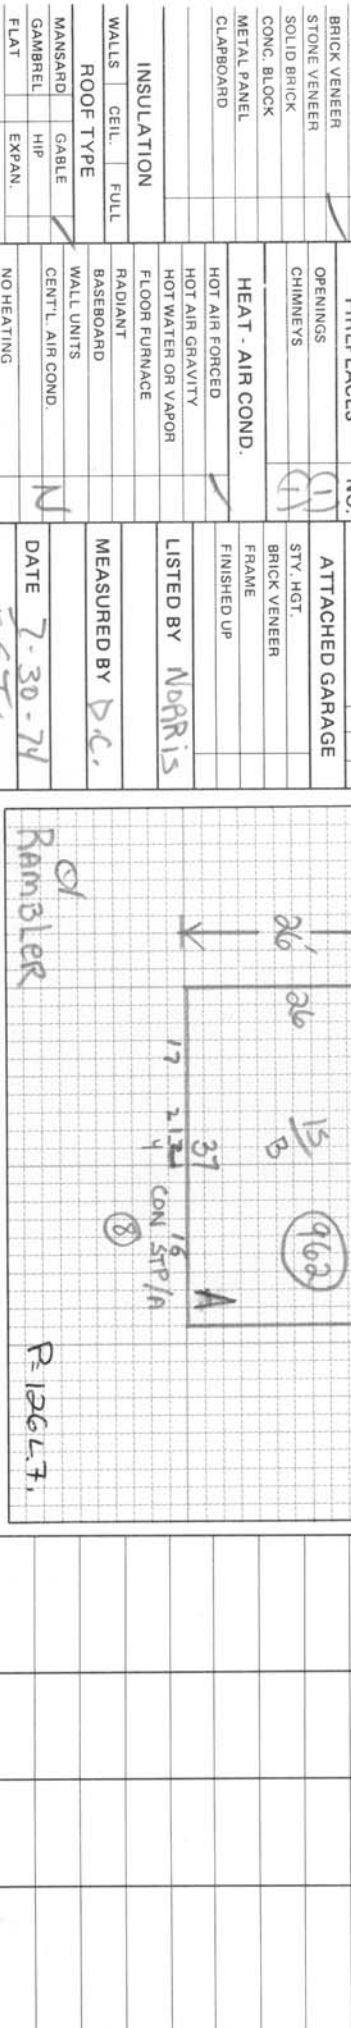

TILE	ASPHALT	SHAKES	ASBESTOS	METAL	WOOD	ROLL	SLATE	ATTIC & BSM'T. FINISH
A	1/2	1/2	1/2	1/2	1/2	1/2	1/2	1/2
B	1/2	1/2	1/2	1/2	1/2	1/2	1/2	1/2

ROOF TYPE	CEIL.	FULL
WALLS		
ROOF TYPE		
MANSARD	GABLE	
GAMBREL	HIP	
FLAT	EXPAN.	

PLUMBING	DETAIL	DATE	EST. COST	ADDED VALUE
4 FIXTURE BATH				
3 FIXTURE BATH	(1)			
2 FIXTURE BATH				
EXTRA WATER CLOSET				
EXTRA SINK				
WATER ONLY				
NO PLUMBING				

TILING	DATE	EST. COST	ADDED VALUE
BATH FLR. & WAIN.			
BATH FLR. & SHW.			
BATH FLOOR			

ROOMS	YR. UPDATED	LISTED BY	MEASURED BY	PRICED BY
B	1	1	3	
2				
3				
CONDITION				
INTERIOR				
EXTERIOR				
LAYOUT				

REMODELING DATA	DATE	EST. COST	ADDED VALUE
KITCHEN			
BATH			
HEATING - A.C.			
EXTERIOR			

ADDITION DATA	PURPOSE	DATE	EST. COST	ADDED VALUE
PERMIT NO.				
AMOUNT				

TOTAL	FACTOR	REPLACEMENT VALUE	LAND VALUE	BUILDING VALUE	PROPERTY VAL. 100%
	%				

TOTAL BLDG. VALUE \$ _____
 BUILDING COMPUTATION
 ITEM AREA OR QUAN. UNIT COST TOTAL
 NOTES