

DATA NO. MAP NO. BLK. NO. LOT NO. FIELD BOOK LAND VALUE BLDG. VALUE PURCH. PRICE DATE

OCCUPANCY TYPE & CONST. SIZE AREA GRADE AGE EFF. AGE COND. REPL. VALUE PHY. DEPR. PHY. VALUE FUNC'T. DEPR. LOC. ADJ. ACT. VALUE

1145 ST 30x50 2062 4- 65 Ave

FOUNDATION INTERIOR FINISH OUTBUILDINGS

CONG. OR BRICK PLASTER 5/2 PIER FDTN.

TILE OR CONG. BLK DRYWALL WALL FDTN.

CONG. SLAB PANEL VEN. SLAB FDTN.

STONE UNFIN. SINGLE SIDING

PIERS DOUBLE SIDING

BASEMENT PARTITION 8 1 2 3

NO. 1/2 1/4 1/2 1/4 1/2

EXT. WALLS NONE AVERAGE HEAVY

SIDING ON SHEATHING SINGLE SIDING KITCHEN EQUIP.

WOOD SHINGLES COMP. SHINGLES ALUMINUM SIDING

STUCCO BRICK VENEER STONE VENEER SOLID BRICK CONG. BLOCK METAL PANEL CLAPBOARD

INSULATION WALLS / CEIL. FULL ROOF TYPE

MANSARD GABLE GAMBRREL HIP FLAT EXPAN.

ROOFING TILES ASPHALT SHAKES ASBESTOS METAL WOOD ROLL SLATE ATTIC & BSM'T. FINISH

A 1/2 1/4 1/2 1/4 1/2 F

B 1/4 1/2 1/4 1/2 F

GAR. IN BSM'T. 1 CAR 2 CAR FLOORS 8 1 2 3

EARTH CONCRETE PINE HARDWOOD VINYL TILE 1 4/2

POURED TOR. CARPET/SUB.

INTERIOR FINISH

PIER FDTN.

WALL FDTN.

SLAB FDTN.

SINGLE SIDING

DOUBLE SIDING

CONG. BLK.

BRICK

CONG. FLR.

EARTH FLR.

ROOF

O.H. DOOR

FIN. INT.

ELECTRIC

PLUMBING

ATTACHED GARAGE

STY. HGT.

BRICK VENEER

FRAME

FINISHED UP

LISTED BY R.K.

MEASURED BY P.M.P.

DATE 6-16-74

REMODELING DATA

DETAIL DATE EST. COST ADDED VALUE

KITCHEN BATH HEATING - A.C. EXTERIOR


ADDITION DATA

PERMIT NO. AMOUNT PURPOSE DATE EST. COST ADDED VALUE

REMODELING AND ADDITIONS

REMODELING DATA

DETAIL DATE EST. COST ADDED VALUE

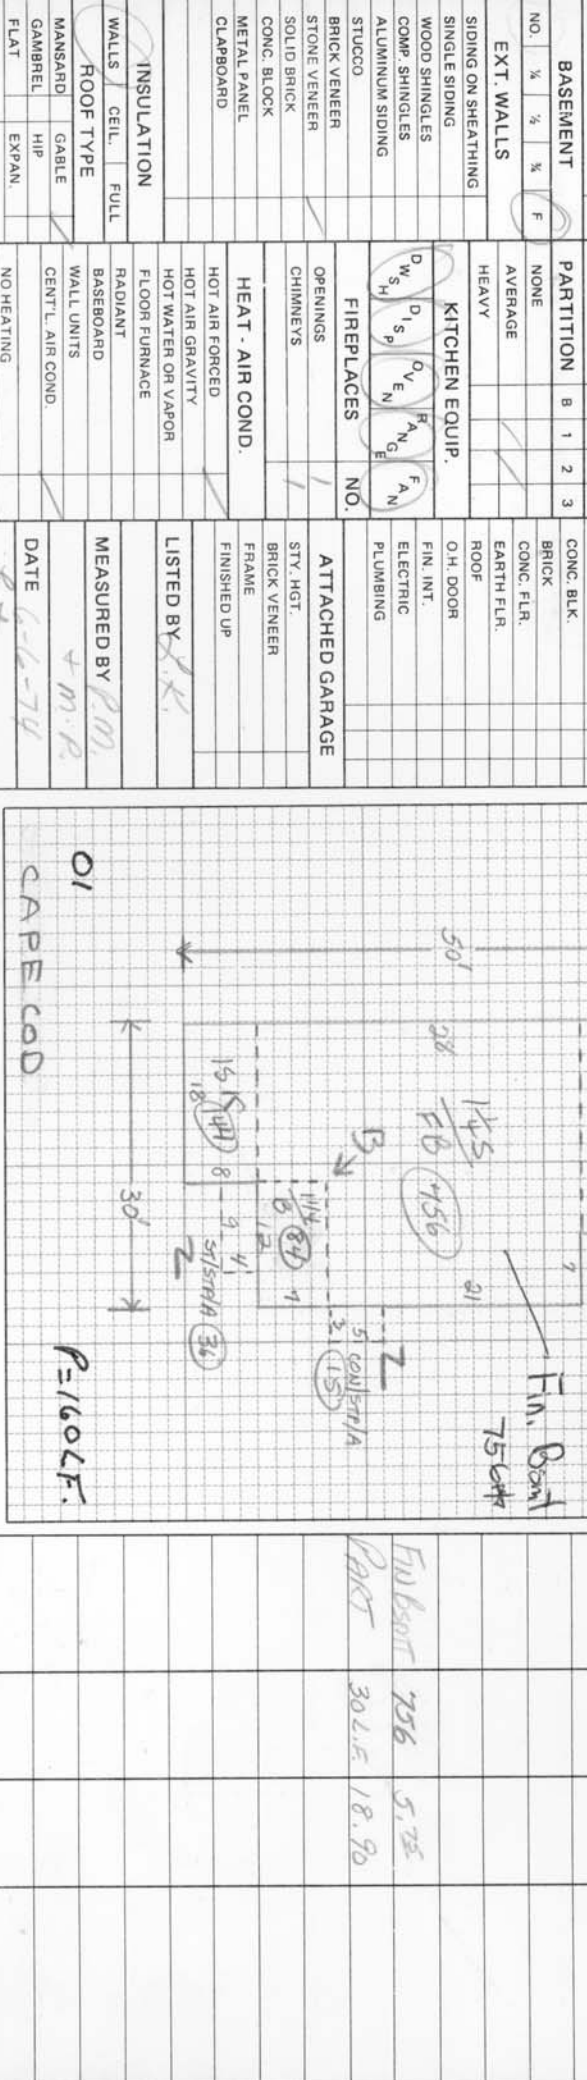

TOTAL BLDG. VALUE			
ITEM	AREA OR QUAN.	UNIT COST	TOTAL
BUILDING COMPUTATION			
FUBSOT	756	5.75	
PAWT	30.15	18.90	
TOTAL			
FACTOR	%		
REPLACEMENT VALUE			
LAND VALUE			
BUILDING VALUE			
PROPERTY VAL. 100%			
NOTES			
1,517			
12			